


[illegible]

PRESQUE ISLE IN-LINE PLAZA
733 MAIN STREET
PRESQUE ISLE, MAINE 04769

OVERALL FLOOR PLAN

SCALE:	$3/32" = 1'$
DATE:	7/29/2025
DRAWN BY:	JED
CHECKED BY:	
JOB NUMBER:	
SHEET NUMBER:	

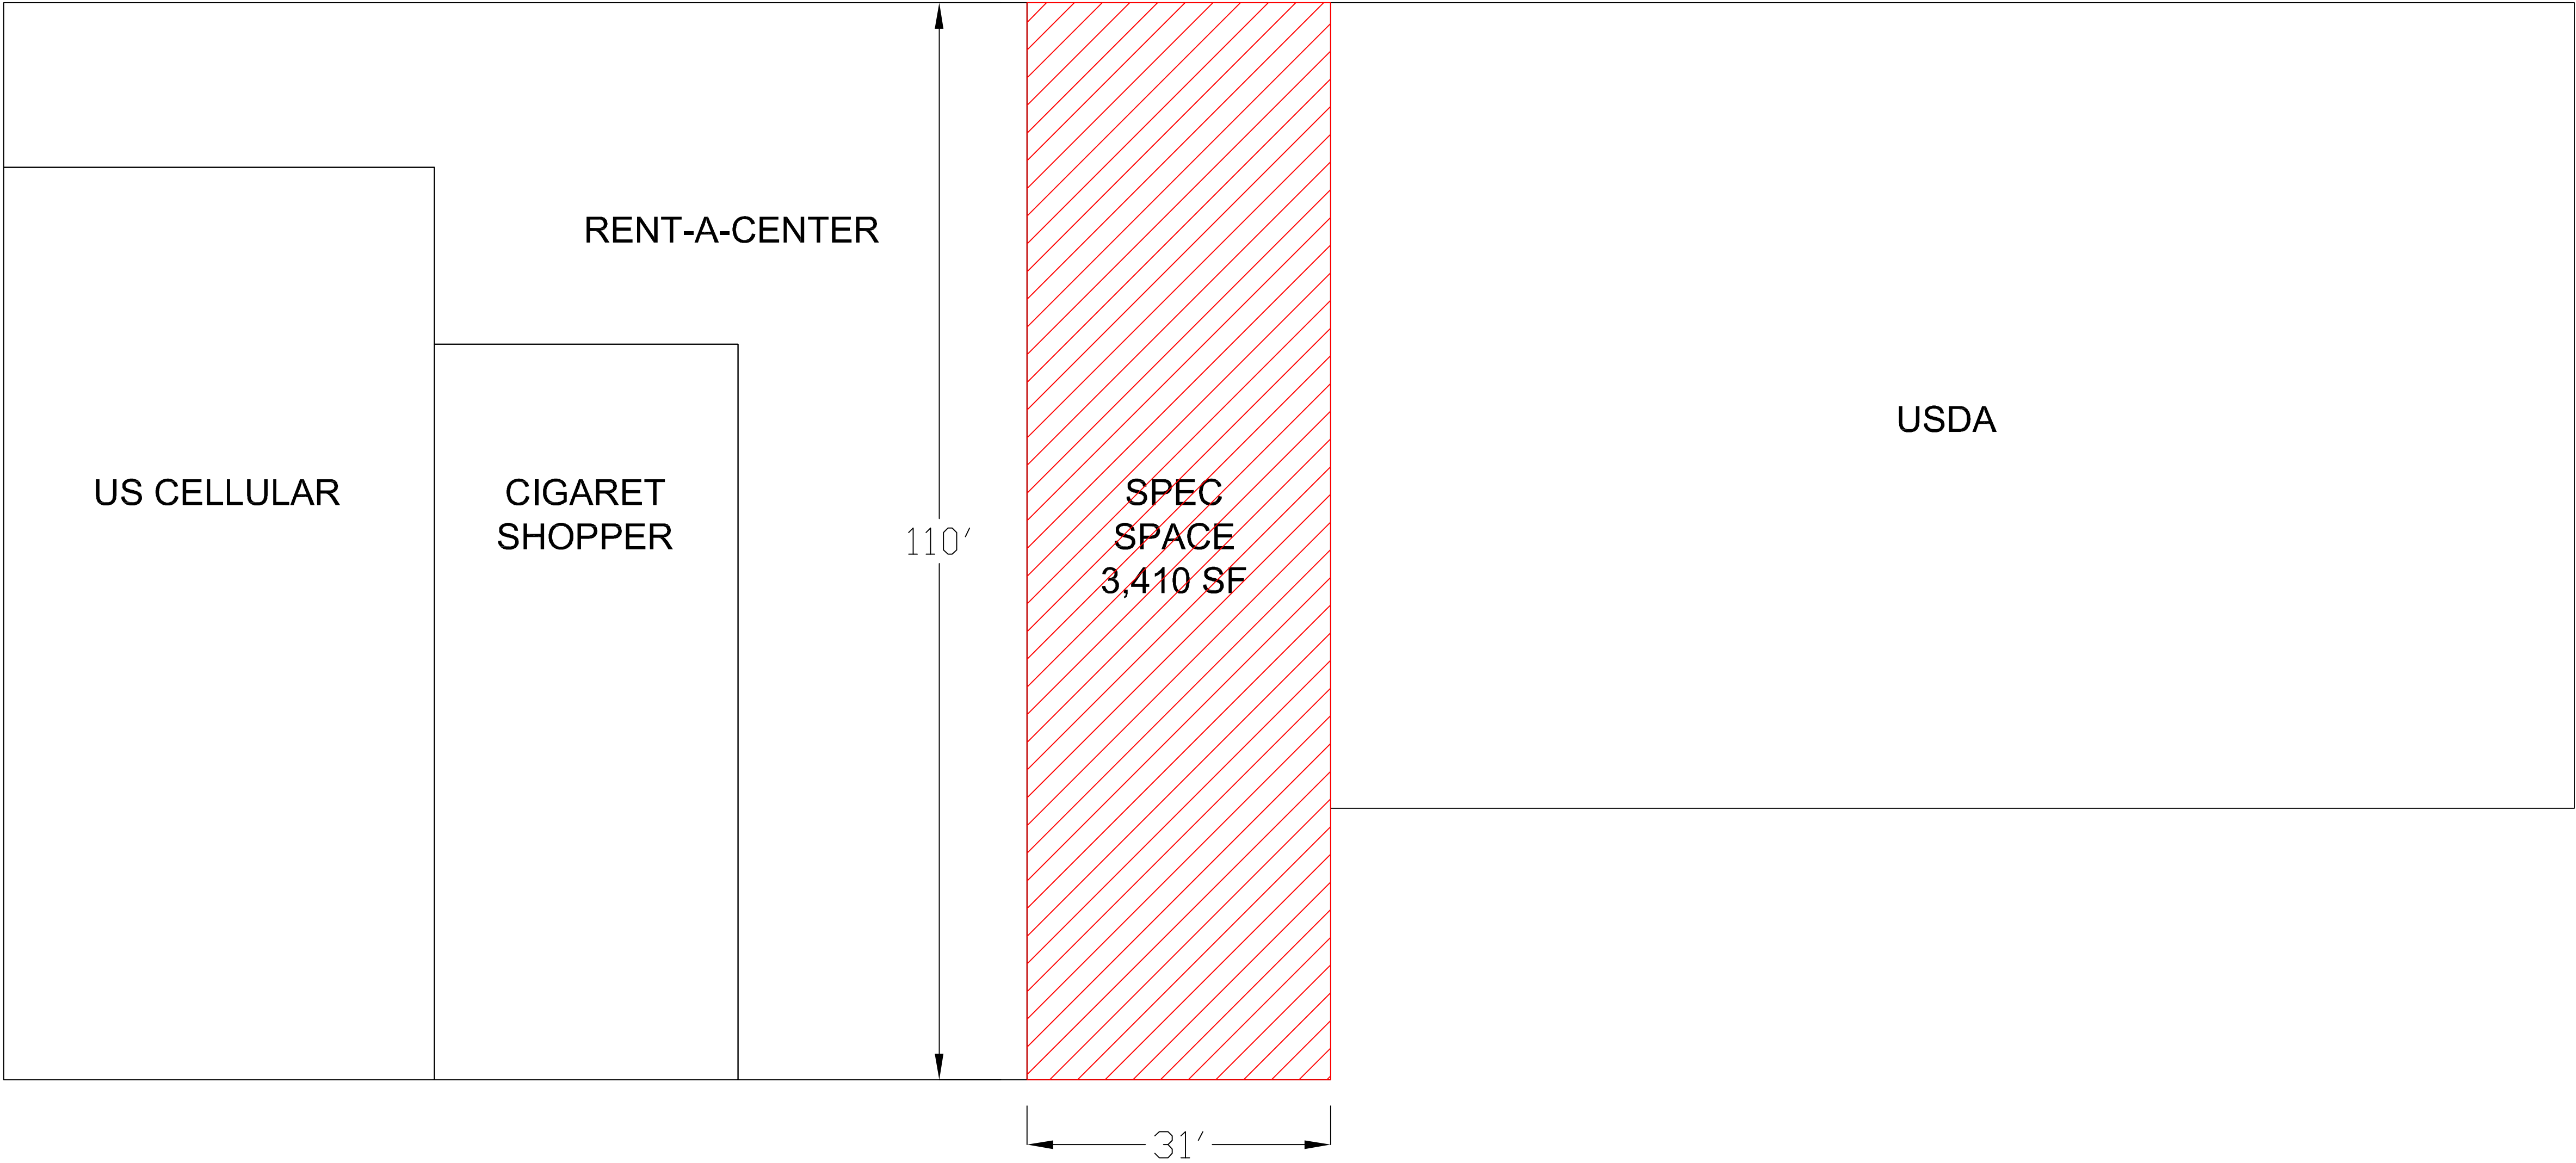

OVERALL FLOOR PLAN
Scale 3/32" = 1'